

**Date:** 5/18/2015

**City of:** Castro Valley

**Purple Legend::** Solid Line=Conduit, Dashed Line=Customer Conduit, Solid Square=Manhole/Splice Box, Dashed Square=Customer MH/SB, X'd/RIP, Line=Abandone/Retire in Place Conduit

**Notes:** PWC: AC 15-06/EWO#03686, REC(S) hy0506aa, hy0506ac, hy0506ab, hy0506ad, hy0506ba, hy0506bb, hy0506bd, hy0506bc & hy0306ac


**Field View**

**User:** rs5215

**DWG:#1:** Wire Center: hywdca01

**Subject:** Strobridge Avenue Extension


**Green Legend::** Solid B/BJ Line=Buried Cable

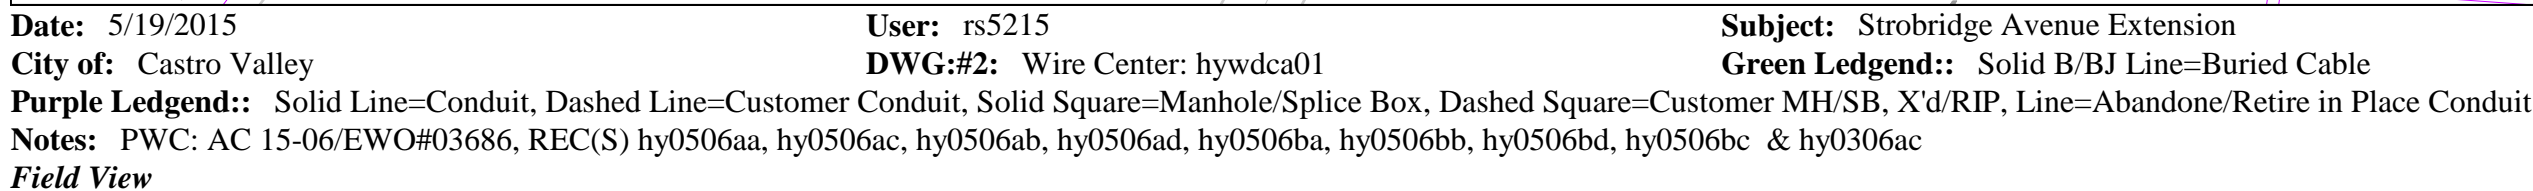

### Field View

**Green Legend::** Solid B/BJ Line=Buried Cable

**Green Legend::** Solid B/BJ Line=Buried Cable

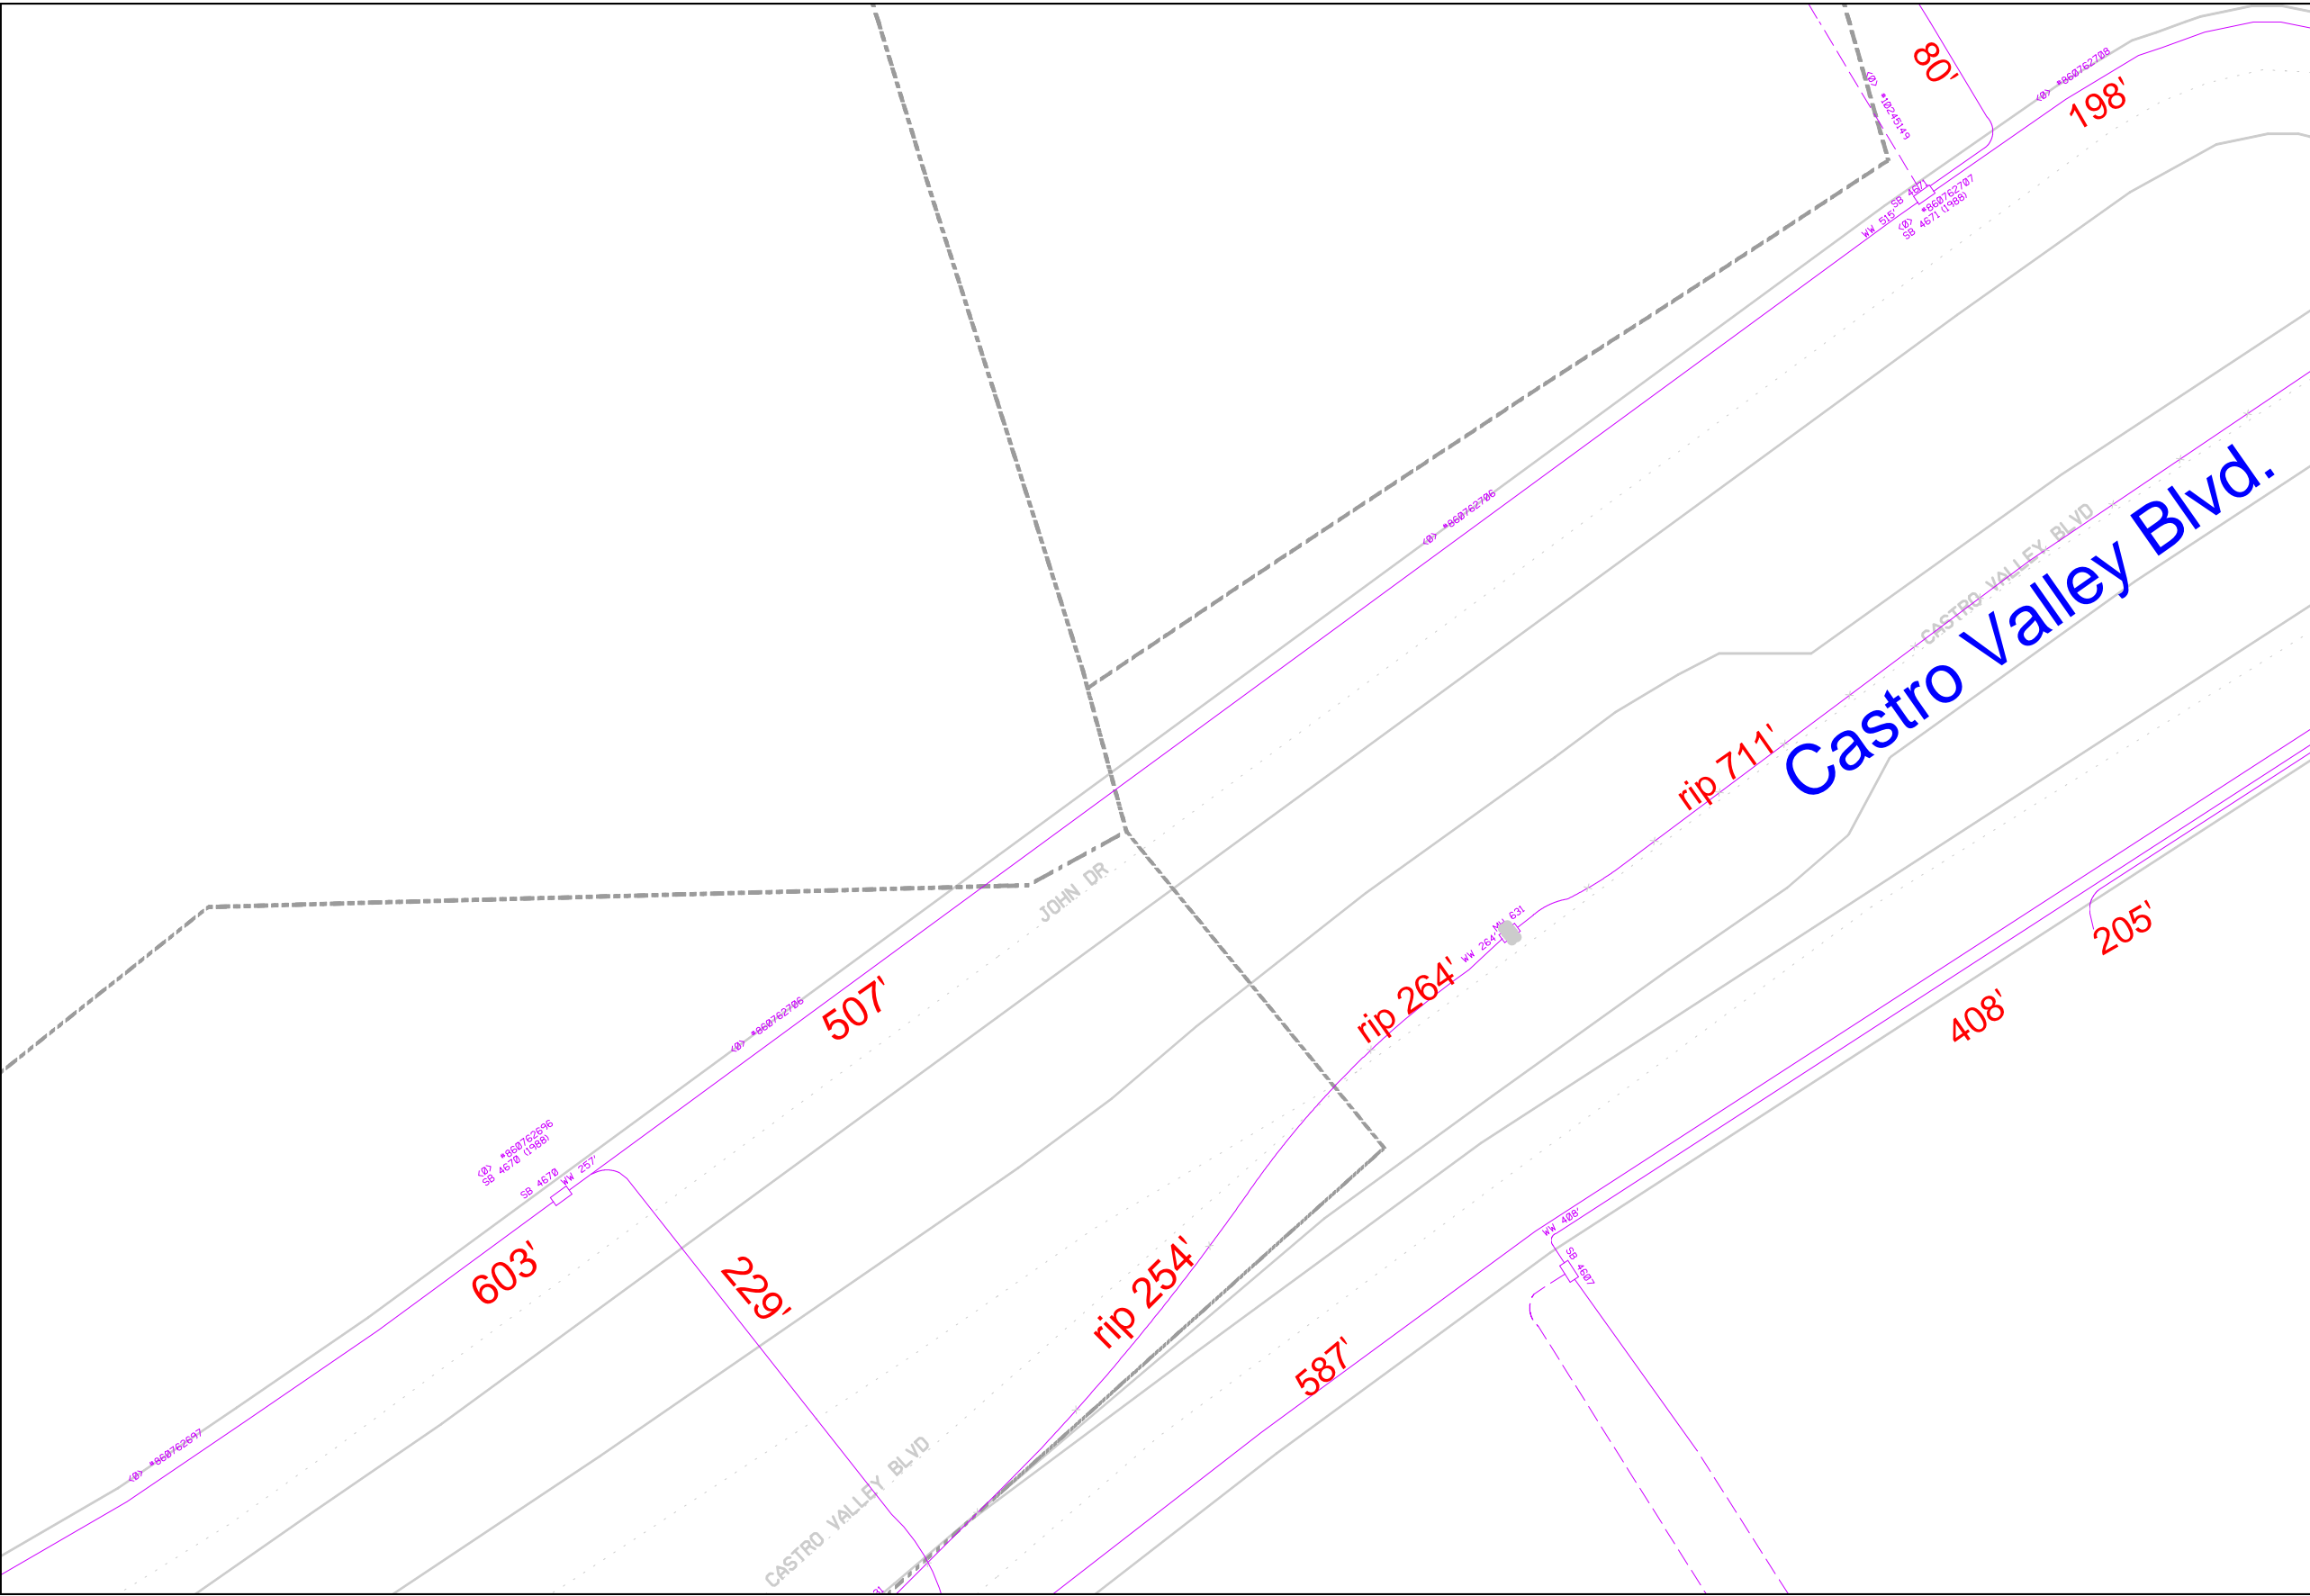

**Date:** 5/19/2015  
**City of:** Castro Valley  
**Purple Legend::** Solid Line=Conduit, Dashed Line=Customer Conduit, Solid Square=Manhole/Splice Box, Dashed Square=Customer MH/SB, X'd/RIP, Line=Abandone/Retire in Place Conduit  
**Notes:** PWC: AC 15-06/EWO#03686, REC(S) hy0506aa, hy0506ac, hy0506ab, hy0506ad, hy0506ba, hy0506bb, hy0506bd, hy0506bc & hy0306ac  
**Field View**

**User:** rs5215  
**DWG:#3:** Wire Center: hywdca01

**Subject:** Strobbridge Avenue Extension  
**Green Legend::** Solid B/BJ Line=Buried Cable

**Date:** 5/19/2015

**City of:** Castro Valley

---

**User:** rs5215

**DWG:#4:** Wire Center: hywdca01


**Subject:** Strobridge Avenue Extension

**Green Legend::** Solid B/BJ Line=Buried Cable

**Purple Legend::** Solid Line=Conduit, Dashed Line=Customer Conduit, Solid Square=Manhole/Splice Box, Dashed Square=Customer MH/SB, X'd/RIP, Line=Abandone/Retire in Place Conduit

**Notes:** PWC: AC 15-06/EWO#03686, REC(S) hy0506aa, hy0506ac, hy0506ab, hy0506ad, hy0506ba, hy0506bb, hy0506bd, hy0506bc & hy0306ac

### Field View

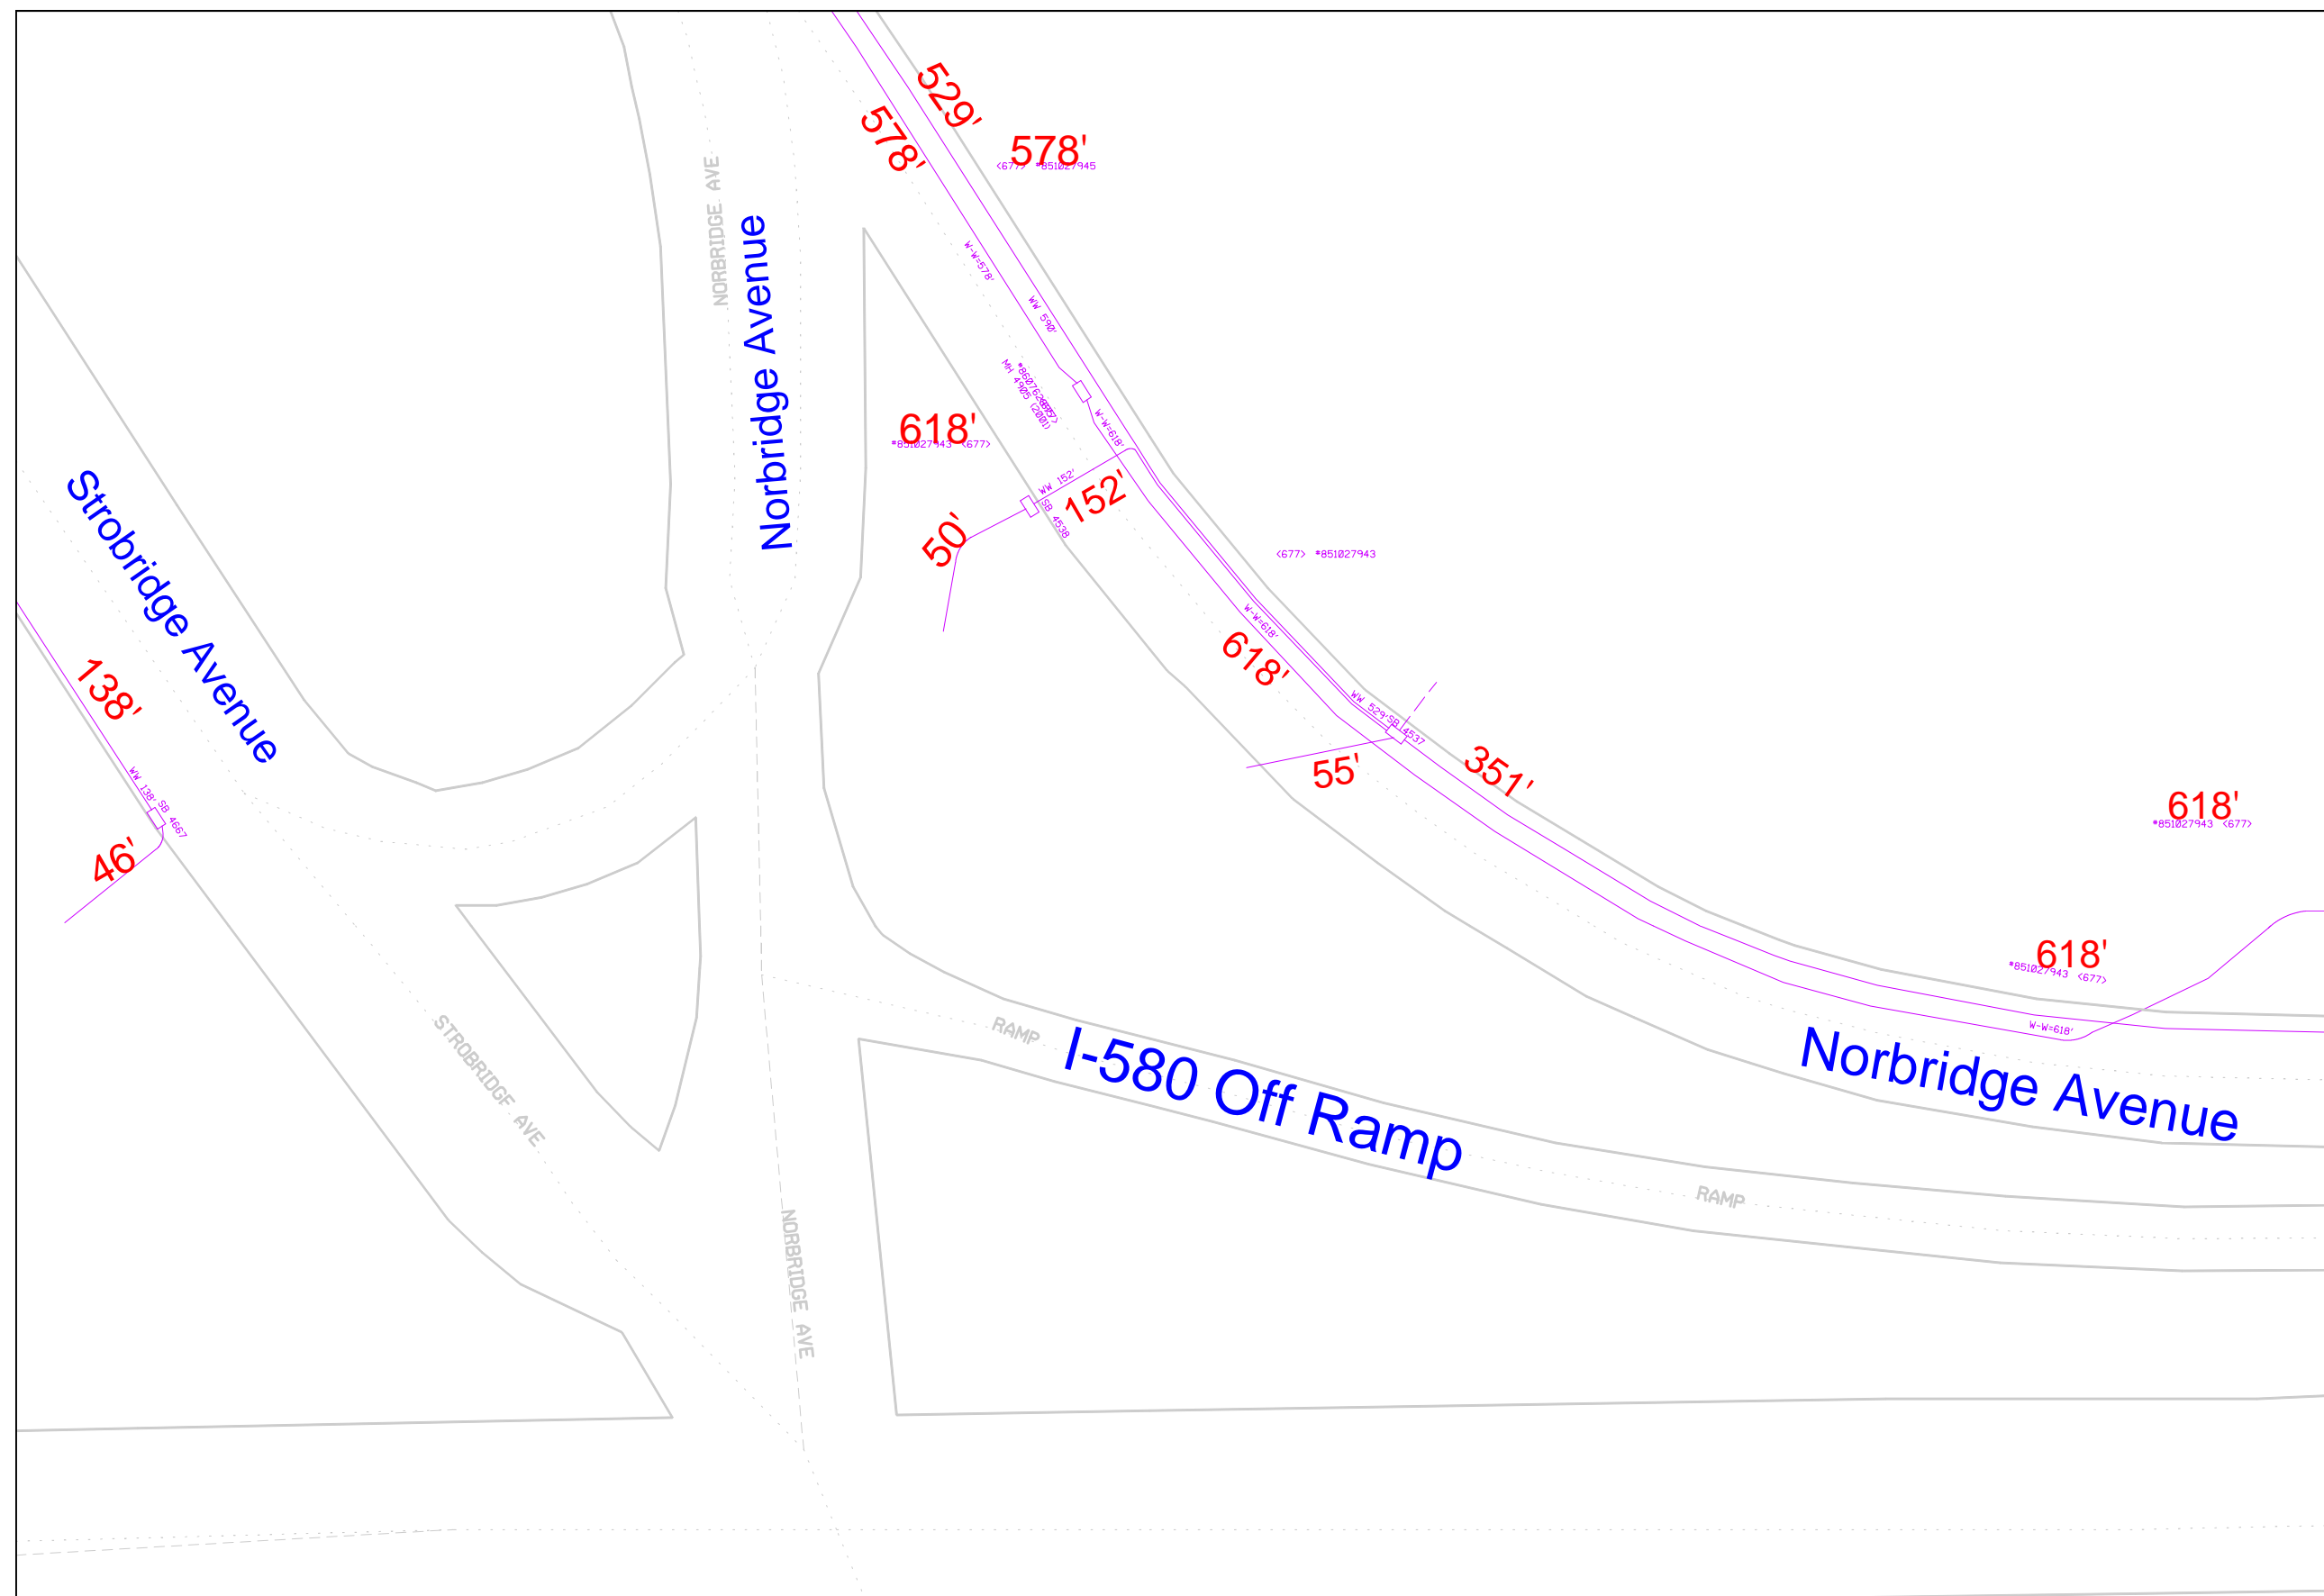

**Date:** 5/19/2015

**City of:** Castro Valley

**Purple Legend::** Solid Line=Conduit, Dashed Line=Customer Conduit, Solid Square=Manhole/Splice Box, Dashed Square=Customer MH/SB, X'd/RIP, Line=Abandone/Retire in Place Conduit

**Notes:** PWC: AC 15-06/EWO#03686, REC(S) hy0506aa, hy0506ac, hy0506ab, hy0506ad, hy0506ba, hy0506bb, hy0506bd, hy0506bc & hy0306ac

**Field View**

**User:** rs5215

**DWG:#5:** Wire Center: hywdca01

**Subject:** Strobridge Avenue Extension

**Green Legend::** Solid B/BJ Line=Buried Cable