



LEGEND: A ALCOHOL/DRUG-RELATED
 C CLEAR, DRY PAVEMENT
 D DAYLIGHT
 K DAWN/DUSK
 L DARK WITH STREET LIGHTS
 M MUD/SILT ON PAVEMENT
 N DARK, NO STREET LIGHTS
 W WET PAVEMENT
 # ACCIDENT ID NUMBER
 * SEE BACKUP FOR ADDITIONAL DETAIL

2003 - 2012 ACCIDENT LOCATIONS

LEGEND: ANIMAL-INVOLVED
 BROADSIDE
 FATALITY
 HEAD-ON
 HIT OBJECT
 INJURY
 OVERTURN
 REAR-END
 SIDESWIPE

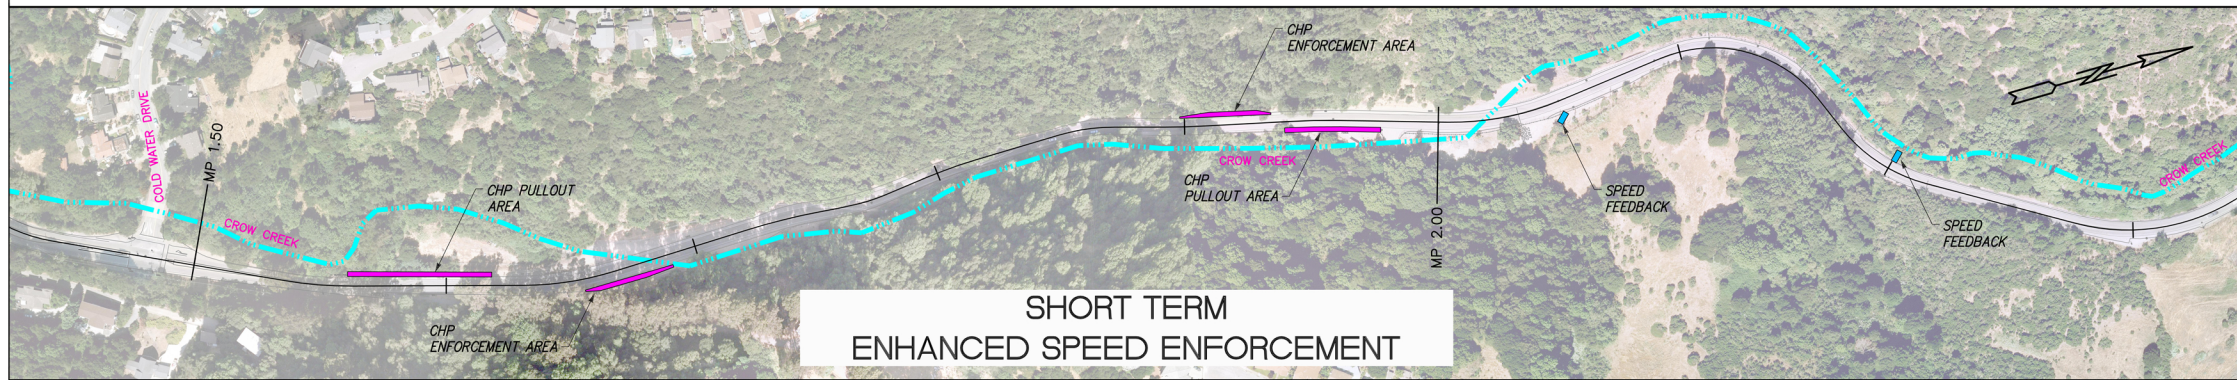


SHORT TERM ENHANCED SPEED ENFORCEMENT

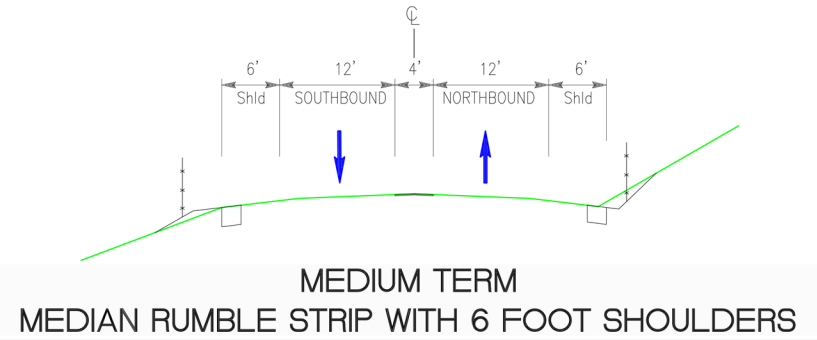

MEDIUM TERM MEDIAN RUMBLE STRIP WITH 6 FOOT SHOULDER



MEDIAN RUMBLE STRIP EXAMPLE

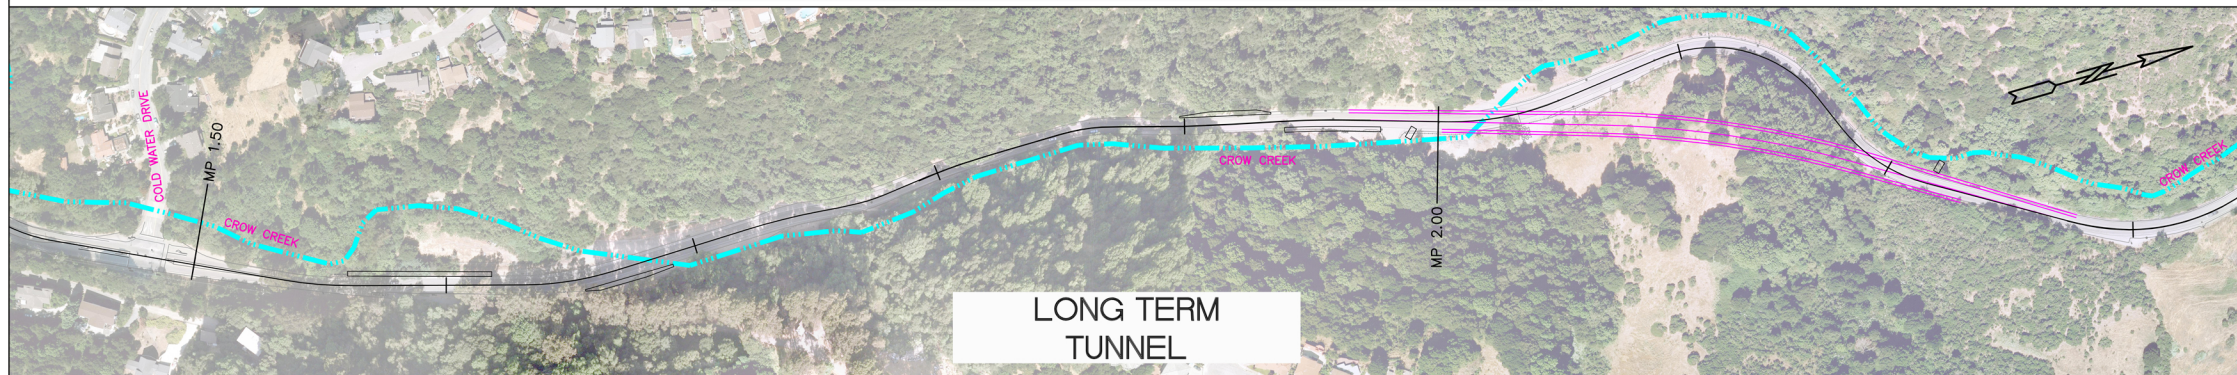

LONG TERM TUNNEL



CROW CANYON ROAD SAFETY STUDY
 POTENTIAL COUNTERMEASURES
 SEGMENT 2

SCALE: 1"=100'